


MAALEST-FH: 1/100.

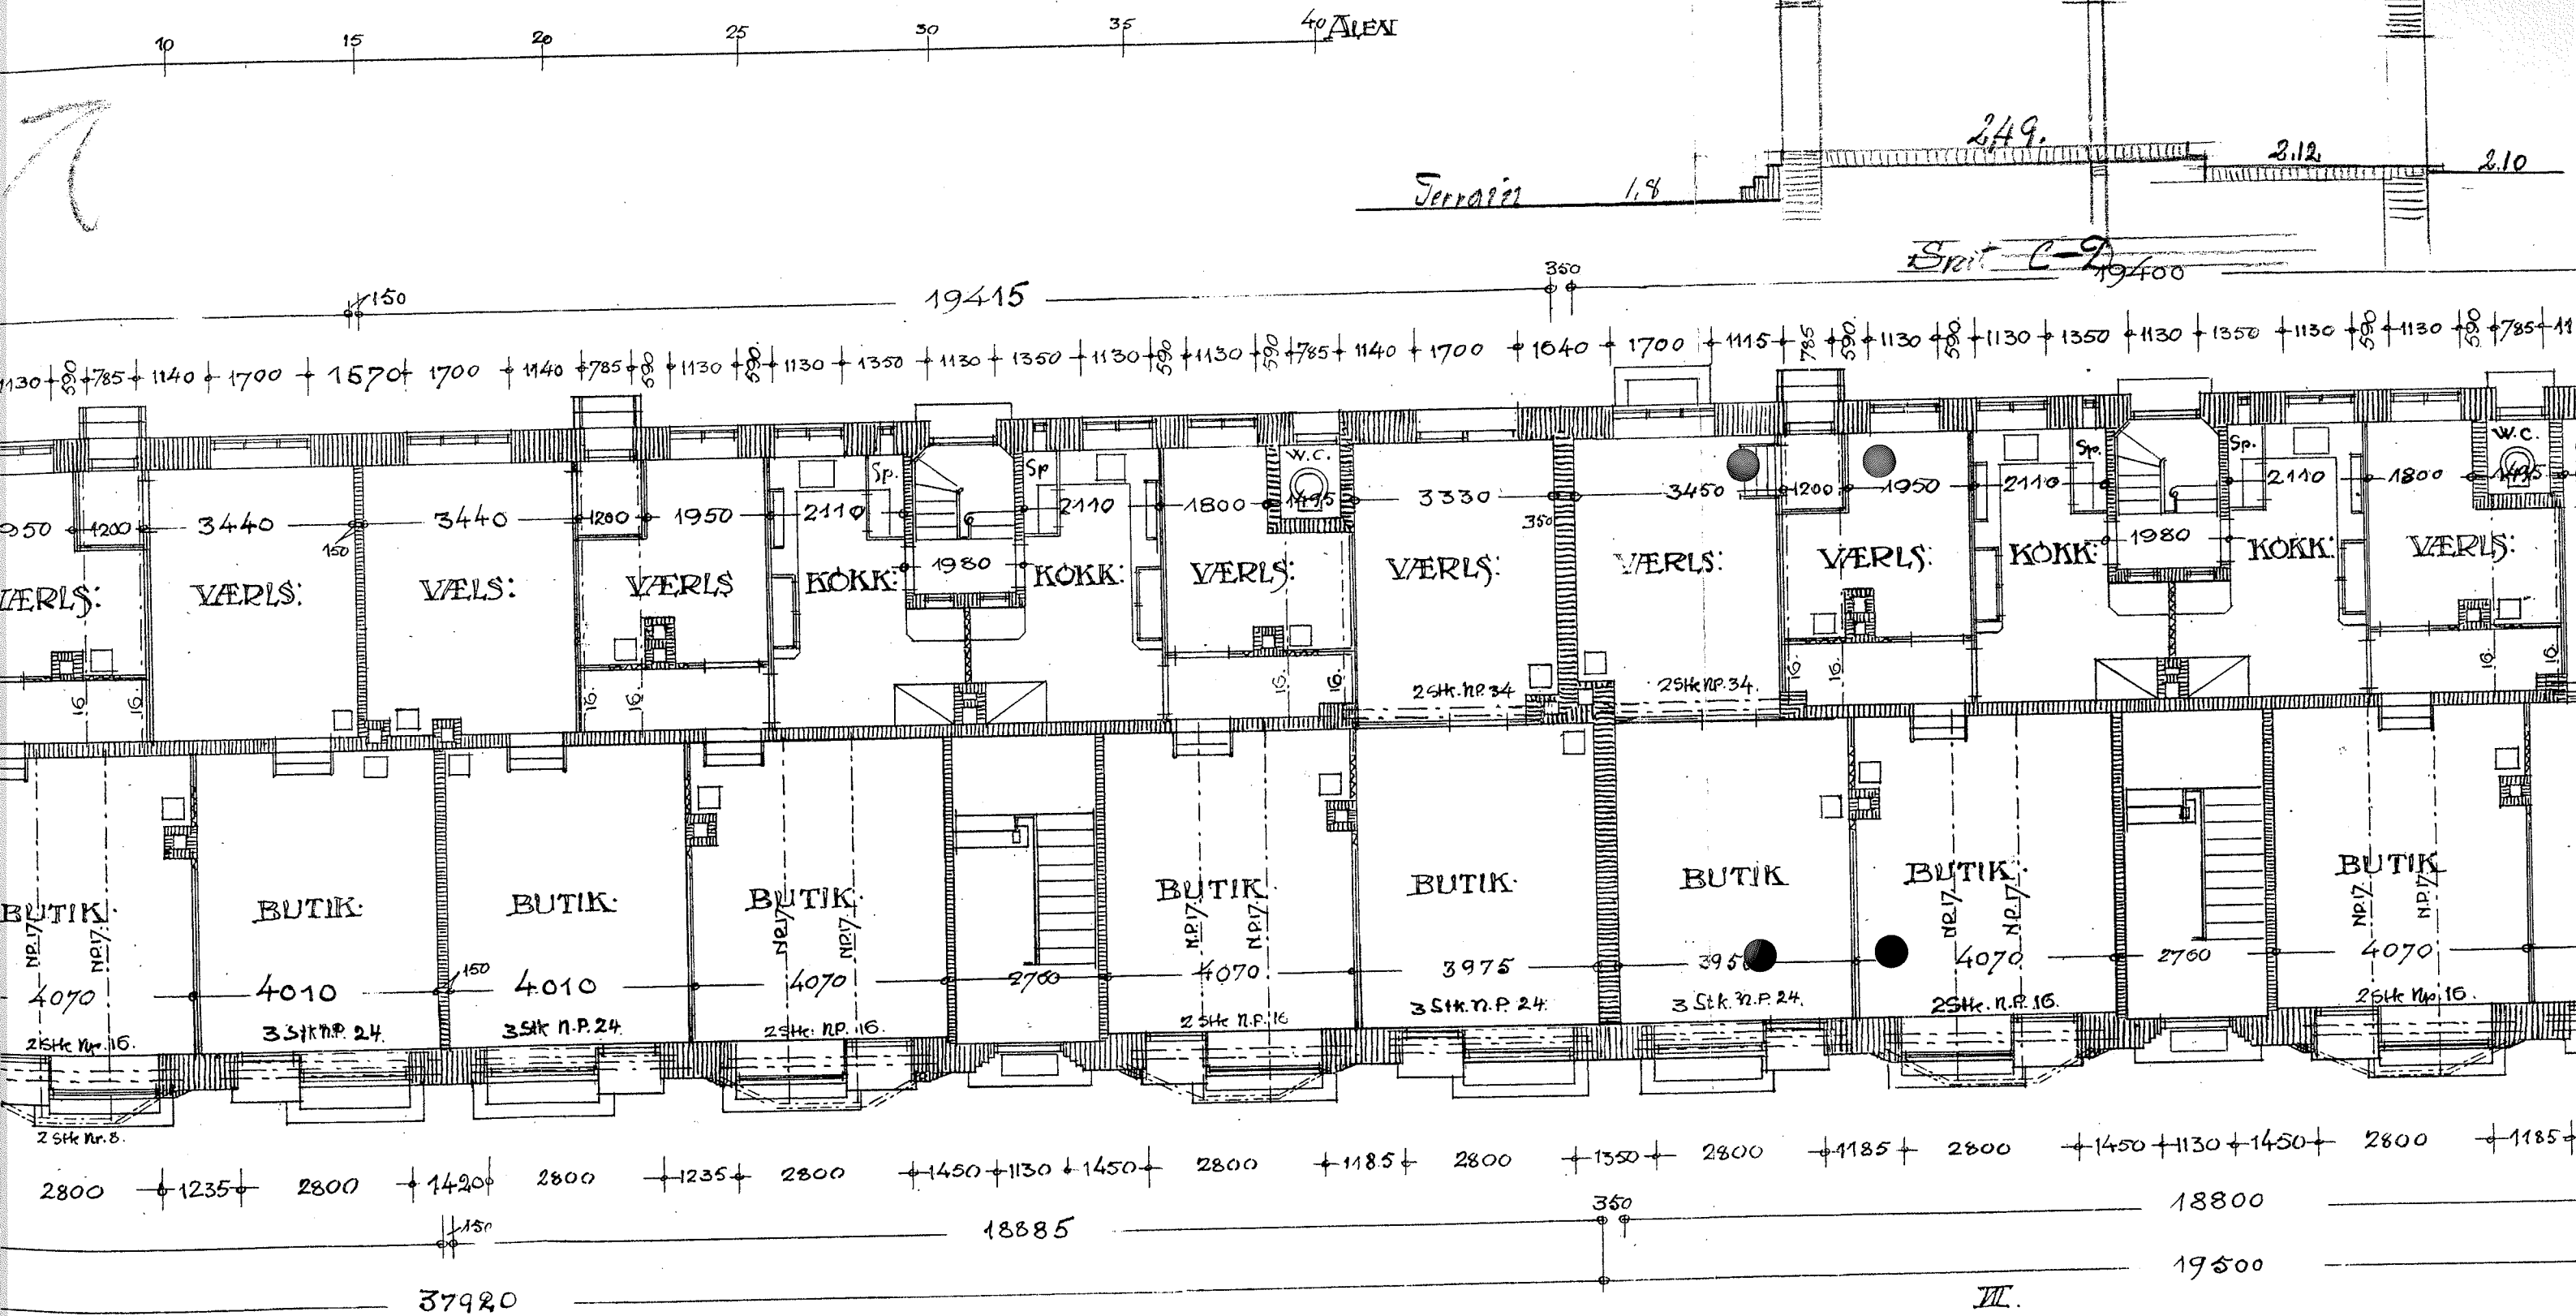

VIII.

III.

KJØBENH: D. 15 APRIL 1912.

Lademanden

20 25 30 35 40 ALN

Terrain 1,8

249.


2.12

2.10

19415

Sprit C-2 19400

1140 + 785 + 1130 + 1130 + 1350 + 1130 + 1350 + 1130 + 1130 + 785 + 1140 + 1700 + 1640 + 1700 + 1115 + 1130 + 1130 + 1350 + 1130 + 1350 + 1130 + 1130 + 785 + 1115 + 1700 + 1095

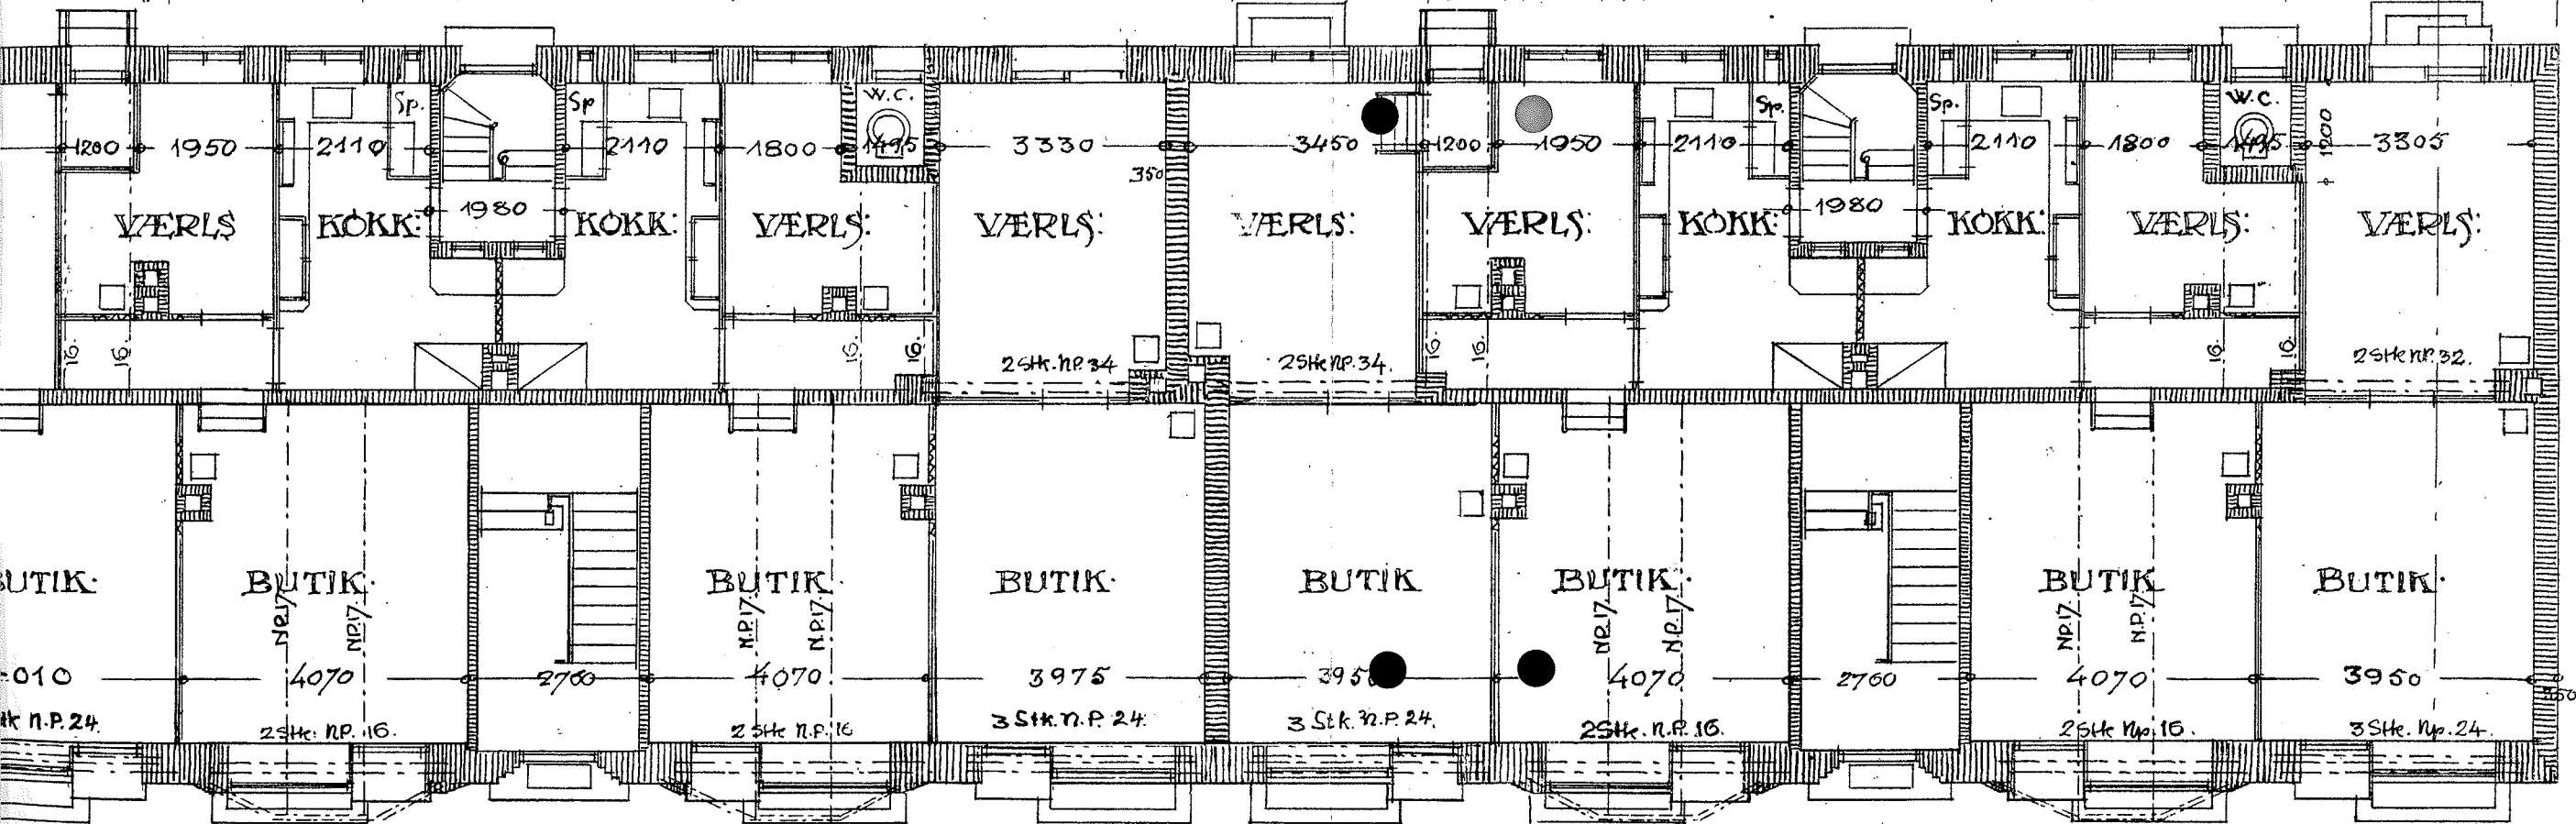

590
4160
470
4860
990
10670

2800 + 1235 + 2800 + 1450 + 1130 + 1450 + 2800 + 1185 + 2800 + 1350 + 2800 + 1185 + 2800 + 1450 + 1130 + 1450 + 2800 + 1185 + 2800 + 935

18885

18800

19500

VIII.


III.

KJØBENH: D. 15 APRIL 1912.

Ladewig & Søn

80

Stueplan AFB)

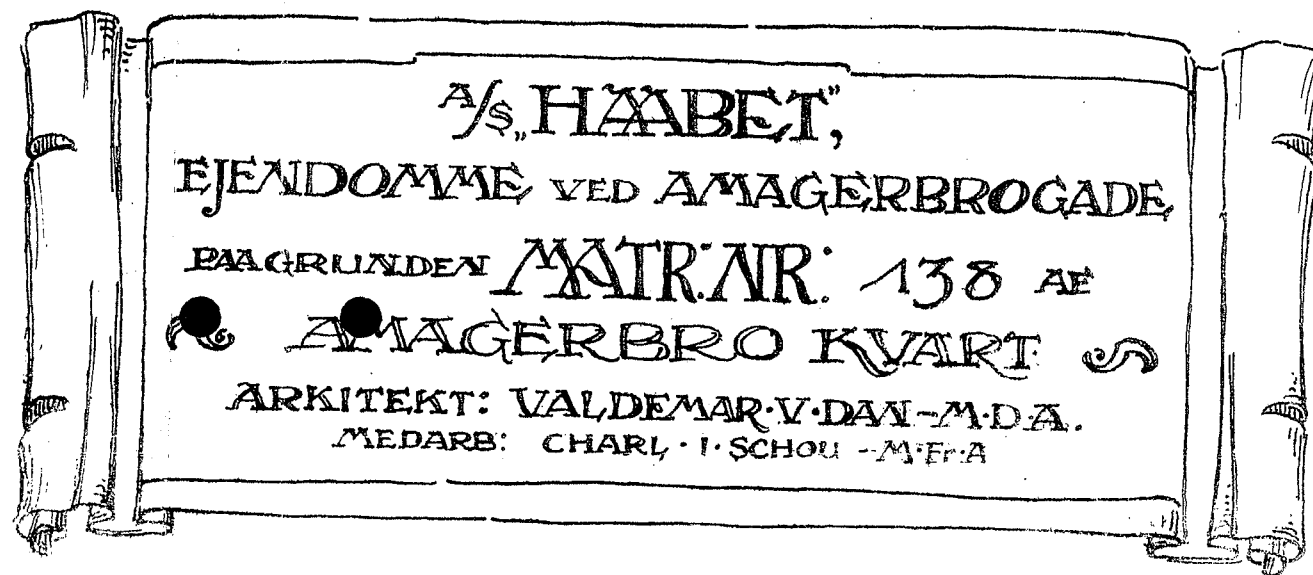

30 METER.

